


**LEGEND**

- LOTS IN BLOCK 1 ARE 10' X 20'
- LOTS IN BLOCK 2 ARE 10' X 20'
- LOTS IN BLOCK 3 ARE 10' X 20' EXCEPT  
LOTS A12 THROUGH A21 ARE 10' X 24'
- LOTS IN BLOCK 4 ARE 10' X 20' EXCEPT  
LOTS A13 THROUGH A24 ARE 10' X 24'
- LOTS IN BLOCK 5 ARE 10' X 16'
- LOTS IN BLOCK 6 ARE 10' X 16'
- LOTS IN BLOCK 7 ARE 10' X 16'
- WALKS IN BLOCKS 1 THROUGH 6 ARE 6' WIDE
- WALKS IN BLOCK 7 ARE 2' WIDE
- IRONS SET
- ⊕ IRONS FOUND

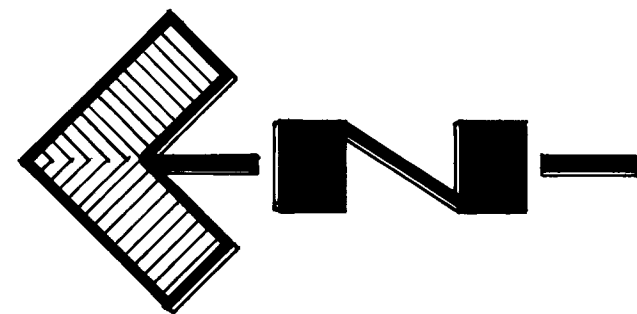

6.20 ACRES

SURVEYED BY  
WILLIAMS & WORKS R.L.S.  
AUGUST  
1956

<b>CITY OF GRAND RAPIDS, MICHIGAN - DEPARTMENT OF PARKS</b>				1 3
APPROVED BY	DRAWN BY SHANNON	REVISIONS	DATE BY	OAK GROVE CEMETERY <b>GENERAL PLAN</b>
SUPT. OF PARKS. <i>William J. Quinn</i> DATE 1-24-75	DATE 1/23/75	REVERSED NUMBERS A-1 to A-11 BLK 3	6/1/76	
CITY MANAGER	DATE			
				SHEET 1 OF 1 SCALE 1" = 30'